
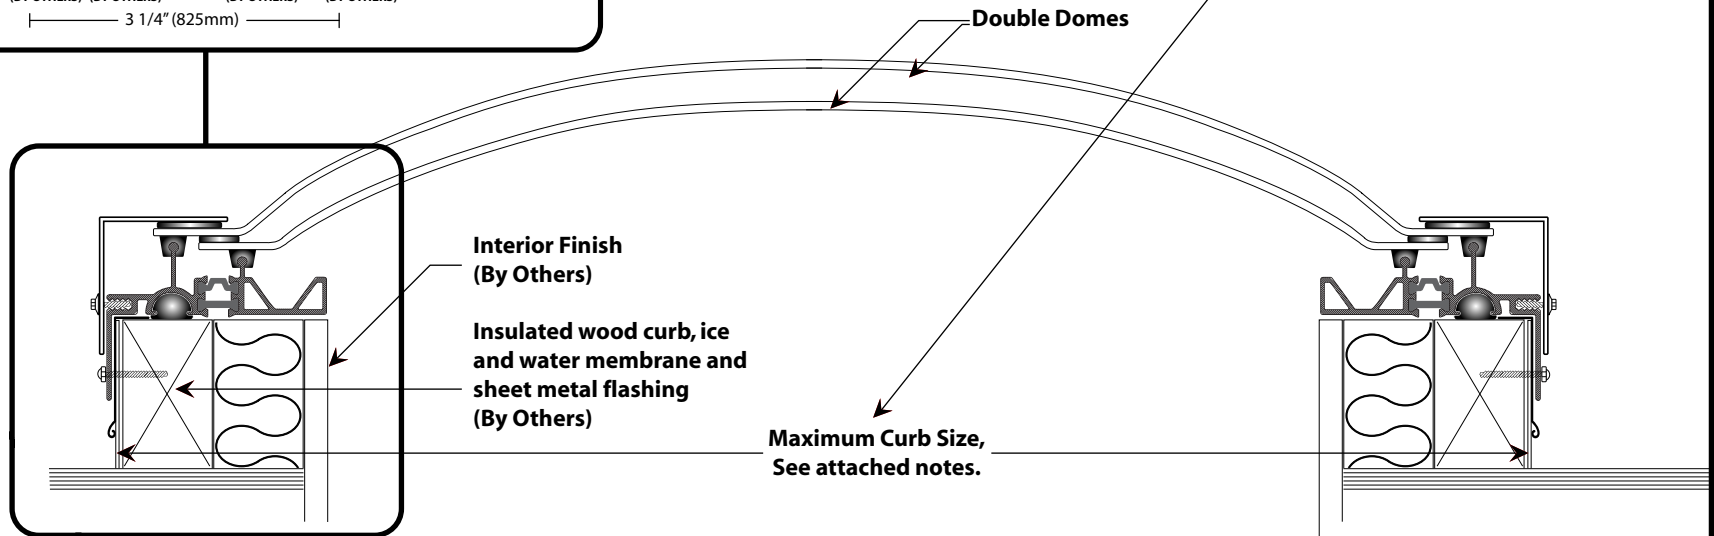
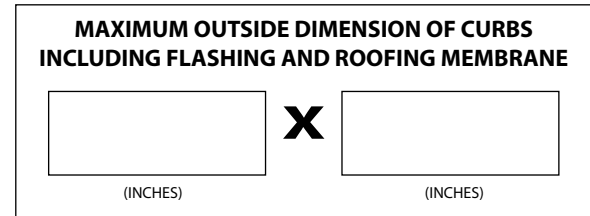


Standard CURB CONSTRUCTION

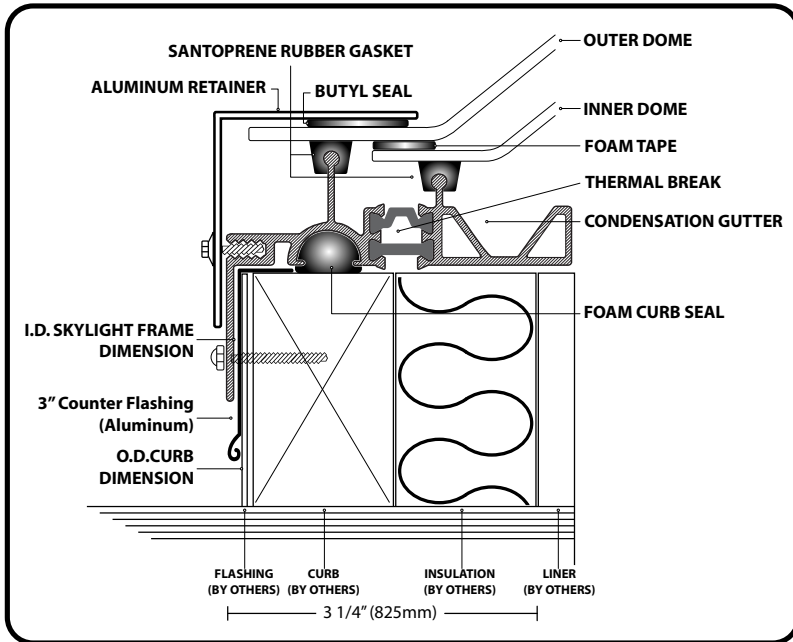

SKY-TECH SKY-LIGHTS

Do Not Scale

*Prior to construction, check with all local building authorities and check building codes for compliance.

