


Developed after 25 years of Skylight experience, the SKY-TECH THERMAL UNIT is a true thermally broken Skylight. Equipped with a rigid aluminum frame that assures a positive leak free installation with protection against condensation even under unusual moisture conditions.

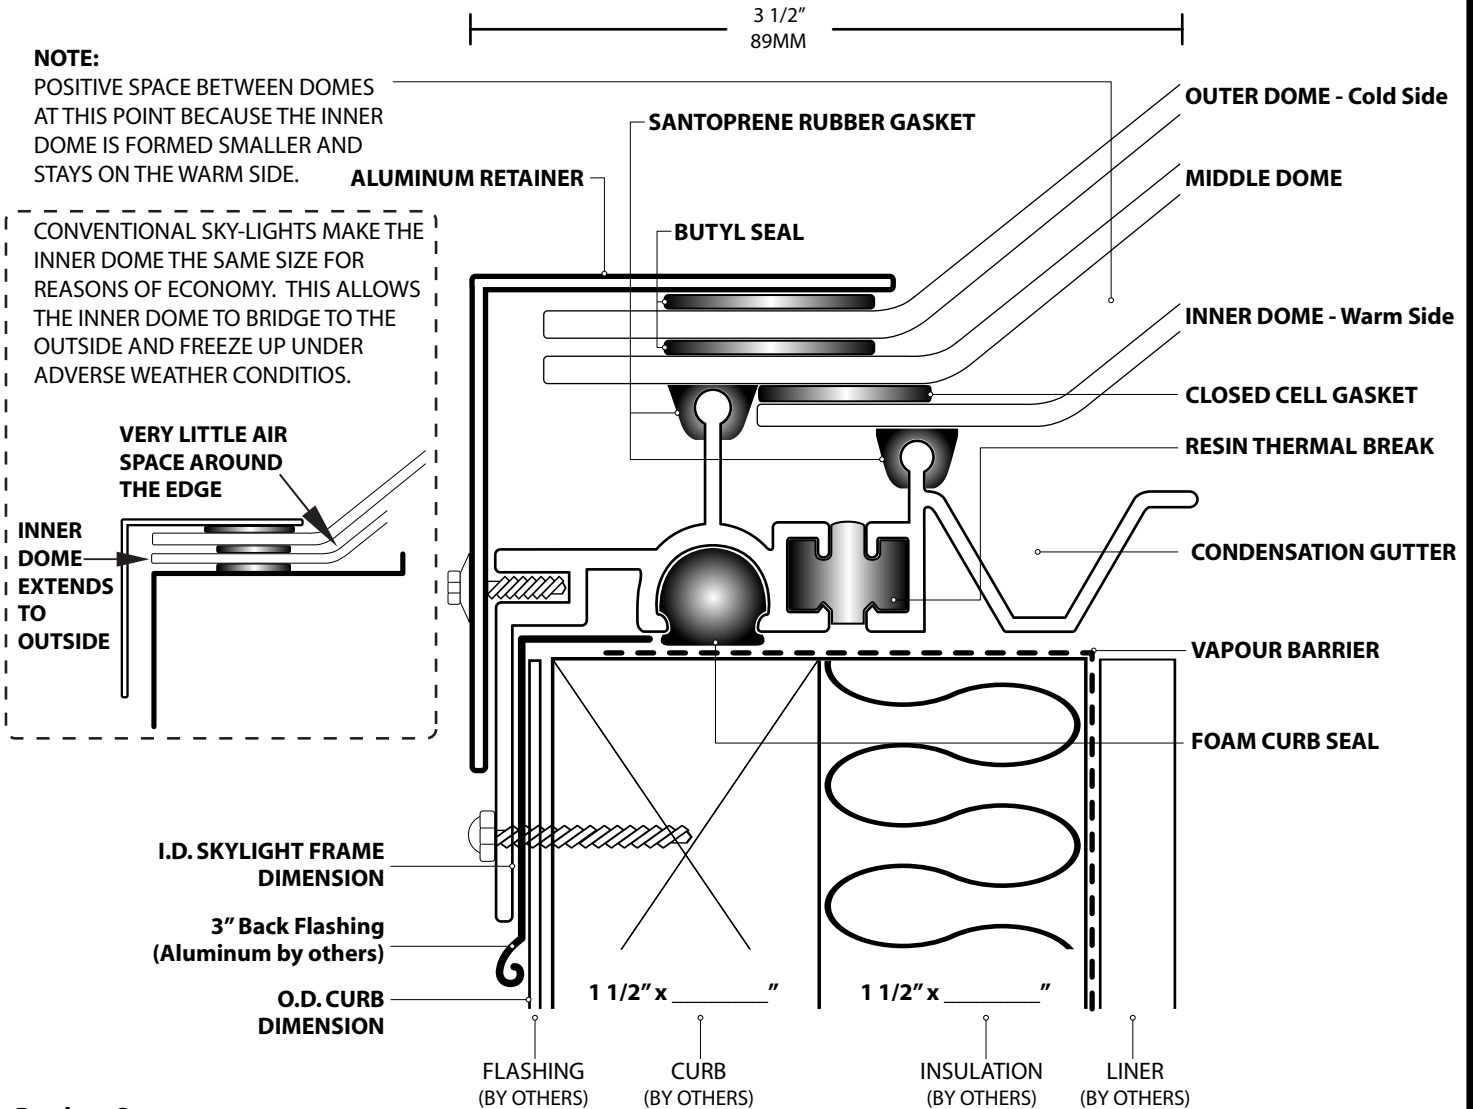

Product Specs

For designers or architects wishing to specify Sky-Tech Sky-Lights, the following short specification may be quoted;

"Curb Mounted Skylight."

"Skylight shall be Sky-Tech Acrylic dome style (or glass) skylight, as manufactured by Sky-Tech Sky-Lights. They shall be factory assembled units consisting of extruded 3" aluminum base frame (6063-T5 alloy), heliarc welded corners, complete with a full 3/4" resin thermal break, a 1" condensation gutter, and a full closed cell curb air seal gasket. The inner dome shall be fully installed on the warm side of the frame with a closed cell foam gasket seal to prevent air leakage to the exterior. Glazing material shall be (single, double, or triple) acrylic (or polycarbonate) domes, in clear (or bronze tinted or white translucent). Specify type and colour of glazing material and frame finish (if other than mill finish)."



MEMBER

*Prior to construction, check with all local building authorities and check building codes for compliance.