

# SKY-TECH™


MANUFACTURE OF  
**SUNSCOPE™**  
Natural Light Systems

## SKY-LIGHTS

"PROUDLY CANADIAN" 

11503 - 160 Street Edmonton, Alberta, Canada T5M 3V9 1.800.449.0644

### Flat Glass 2x4 Wall Construction CURB & SKYLIGHT

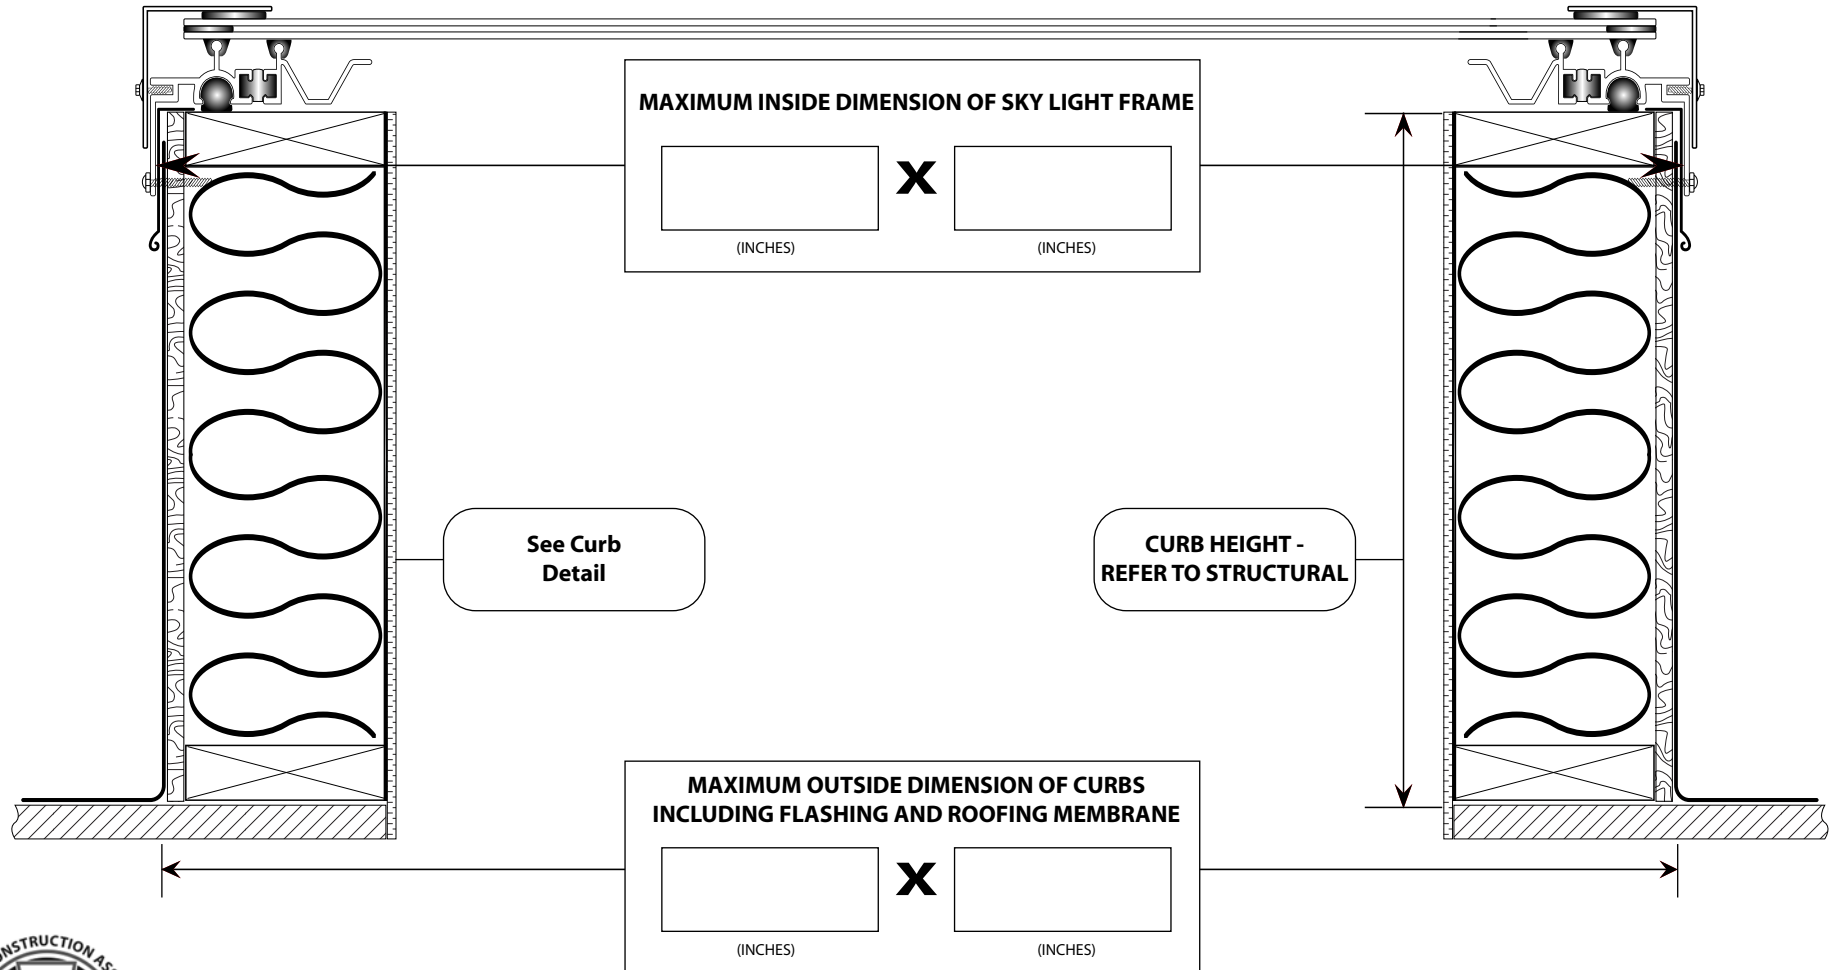

MEMBER

\*Prior to construction, check with all local building authorities and check building codes for compliance.

SKY-TECH SKY-LIGHTS

Do Not Scale