


# SKY-TECH™

MANUFACTURER OF  
**SUNSCOPE™**  
Natural Light Systems

## Flat Glass 2x6 Wall Construction CURB DETAIL

**S K Y - L I G H T S** "PROUDLY CANADIAN"   
11503 - 160 Street Edmonton, Alberta, Canada T5M 3V9 1.800.449.0644

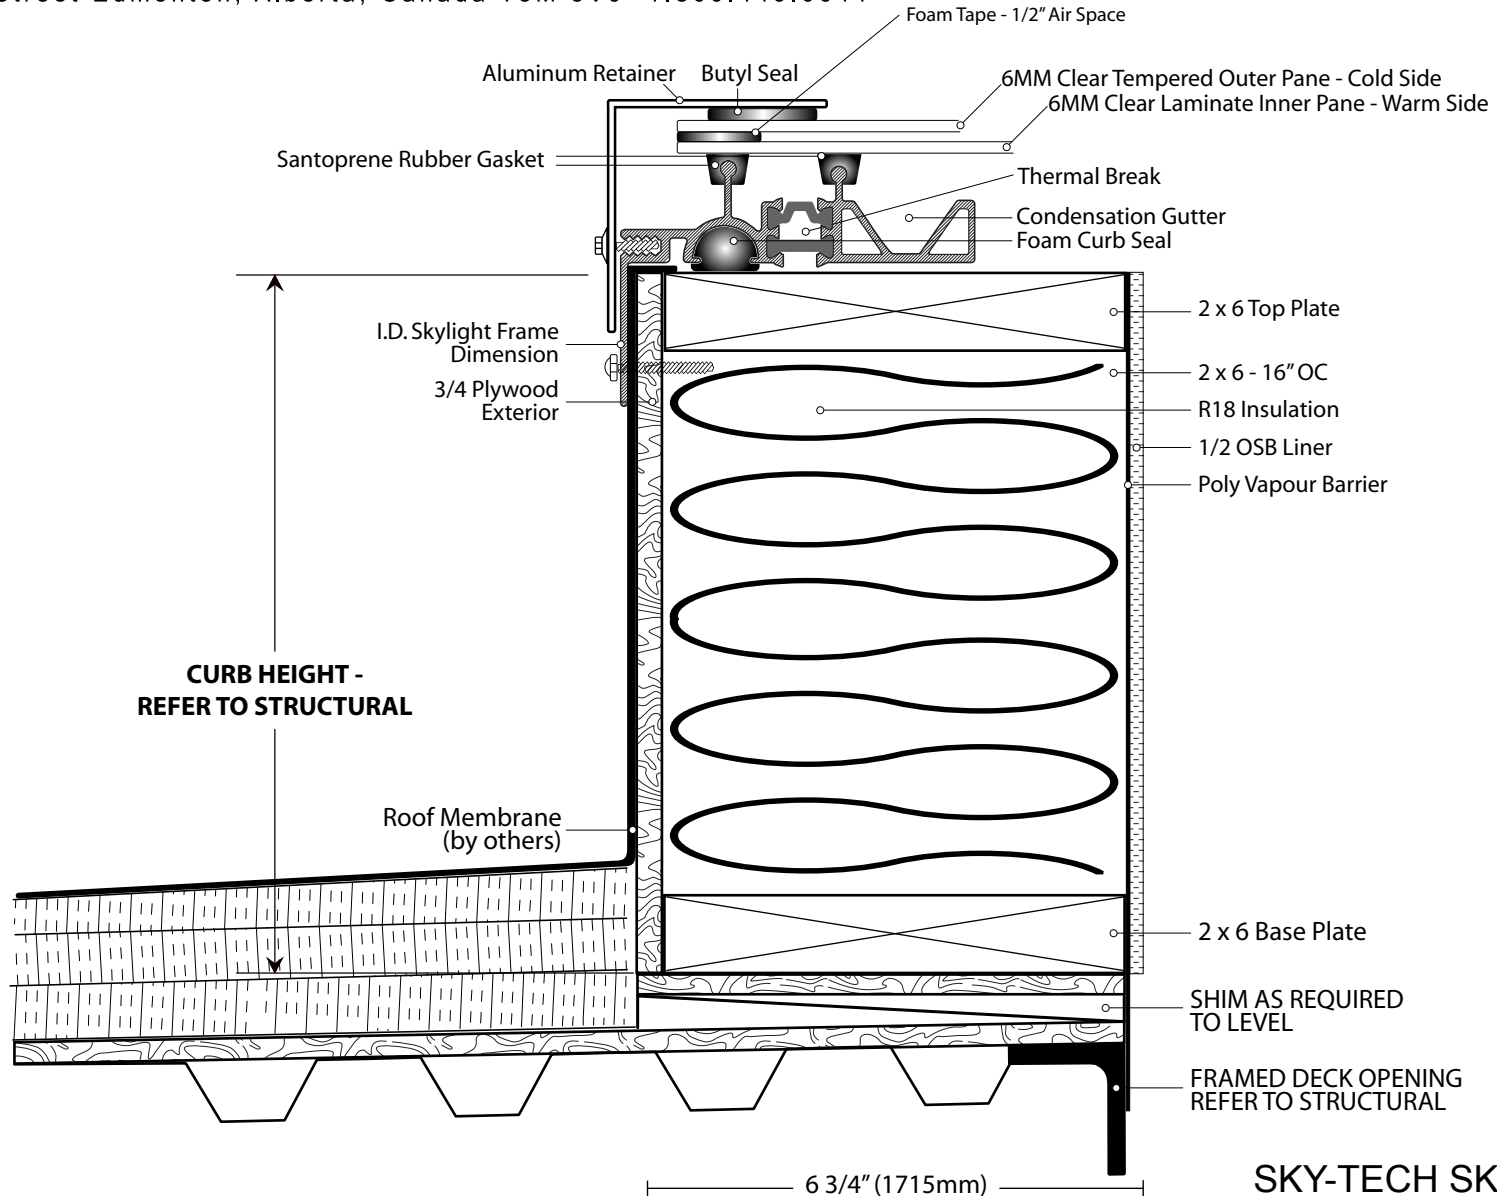

\*Prior to construction, check with all local building authorities and check building codes for compliance.

**SKY-TECH SKY-LIGHTS**

Do Not Scale